




Copyright is reserved by Zebra Architects and this drawing is issued on the condition that it not be copied, either wholly or in part without the written consent from them. Do not scale from this drawing. All dimensions are to be used. All dimensions to be checked on site before commencement of any work. Shop drawings or the ordering of materials. This drawing is to be read in conjunction with appropriate consultant engineers drawings, schedules, specification and manufacturers information.

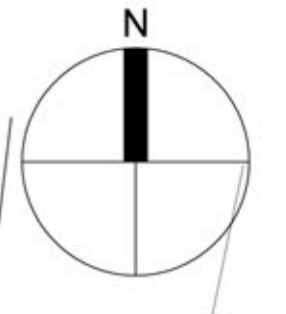

proposed site plan

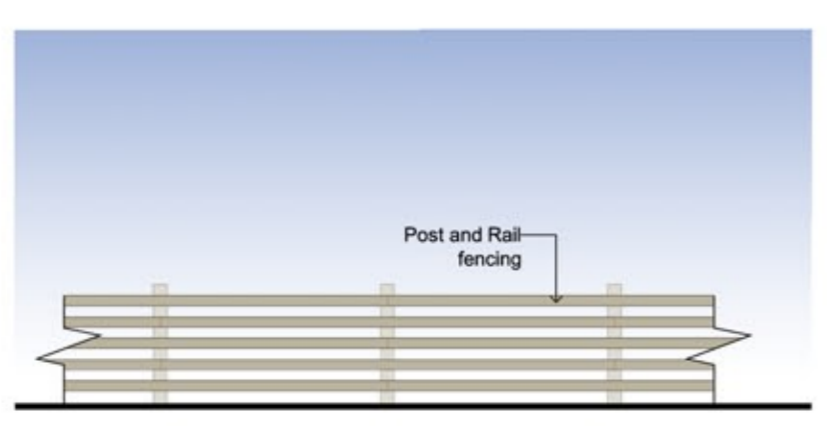

boundary treatment A
post and rail fencing elevation

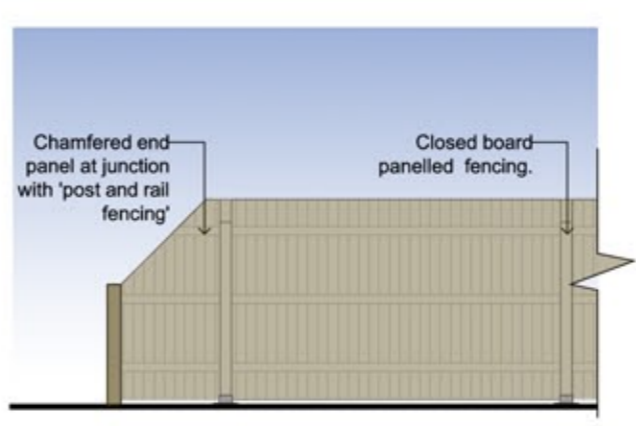

boundary treatment B
closed board fencing elevation

proposed boundary treatment

zebra
ARCHITECTS

Staplehursts Cottage
Bath Road
Digne
Wiltshire
WIS 3DA
Telephone
01900 351472
Email
info@zebraarchitects.co.uk
Website
www.zebraarchitects.co.uk

client
North Oak Homes

project
Mill Lane
Offenhams

drawing title
Proposed Site Plan

scale 1:250, 1:50@A1

date Nov 2011 revision

drawing no. Zeb 656/002

status Planning

K